


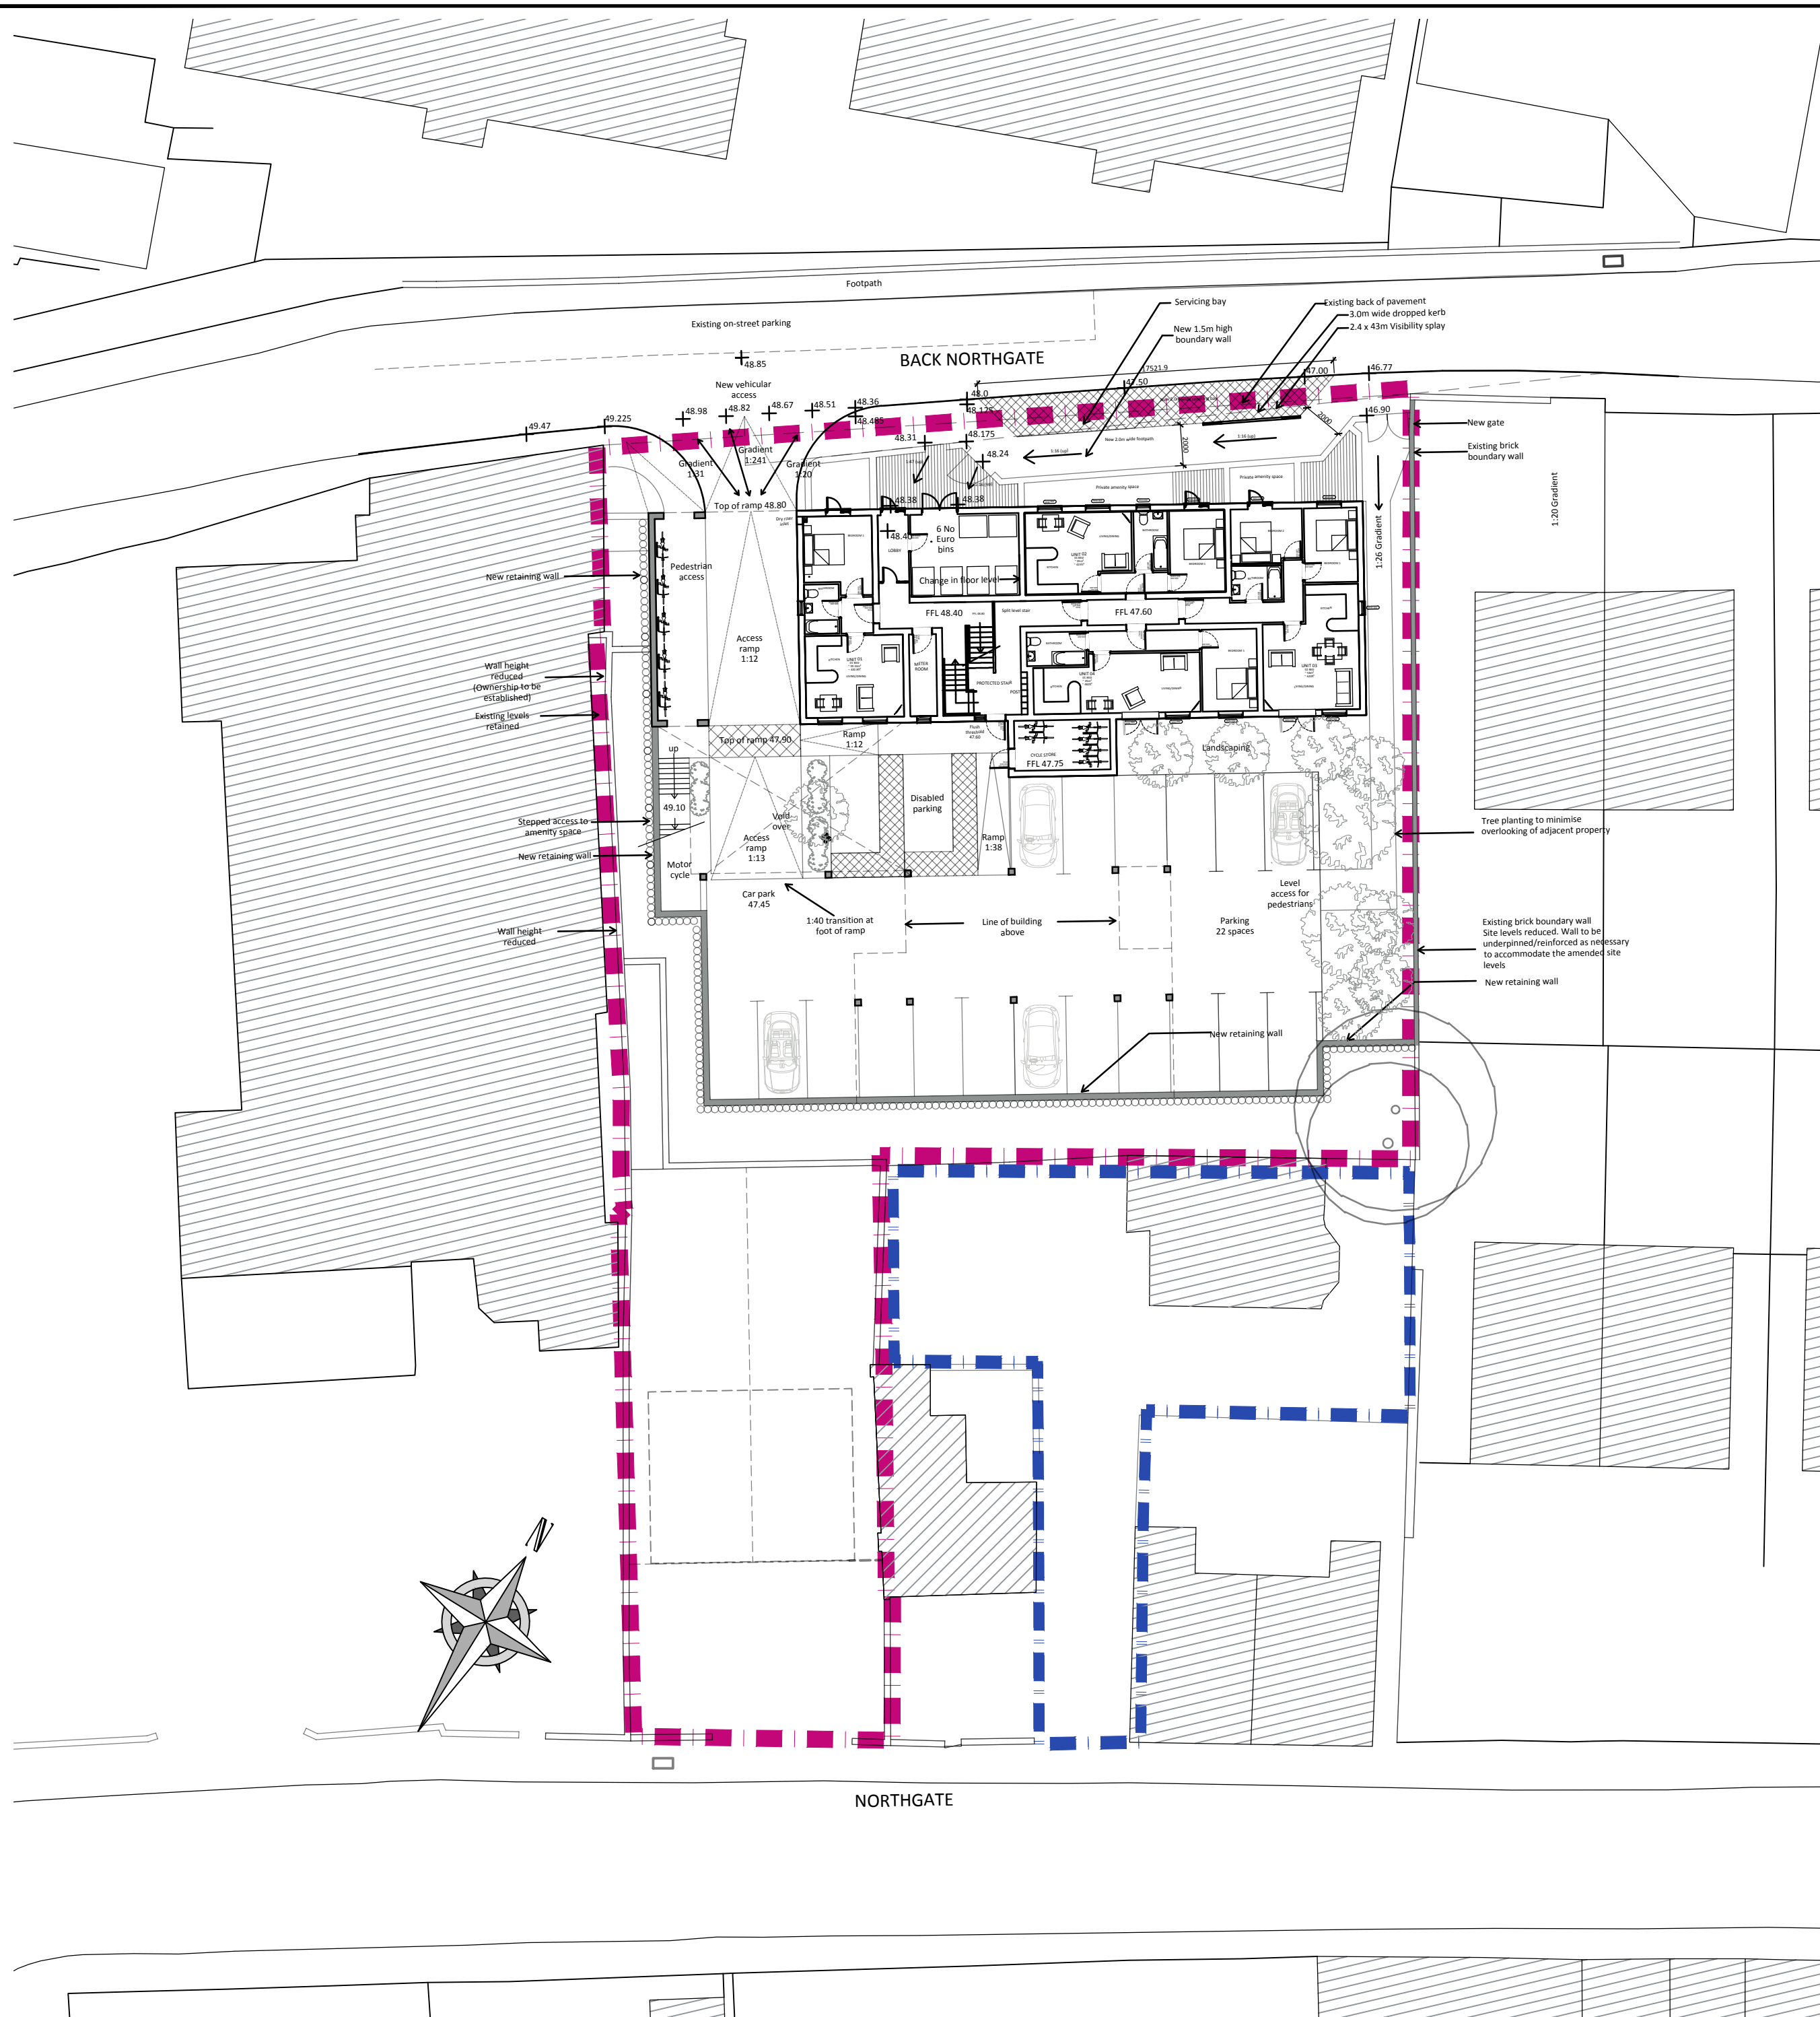


SITE BLOCK PLAN | SCALE 1:250

KEY:

OWNERSHIP BOUNDARY [AREA OF PROPOSED WORKS]

OWNERSHIP BOUNDARY [AREA OF NO WORKS]

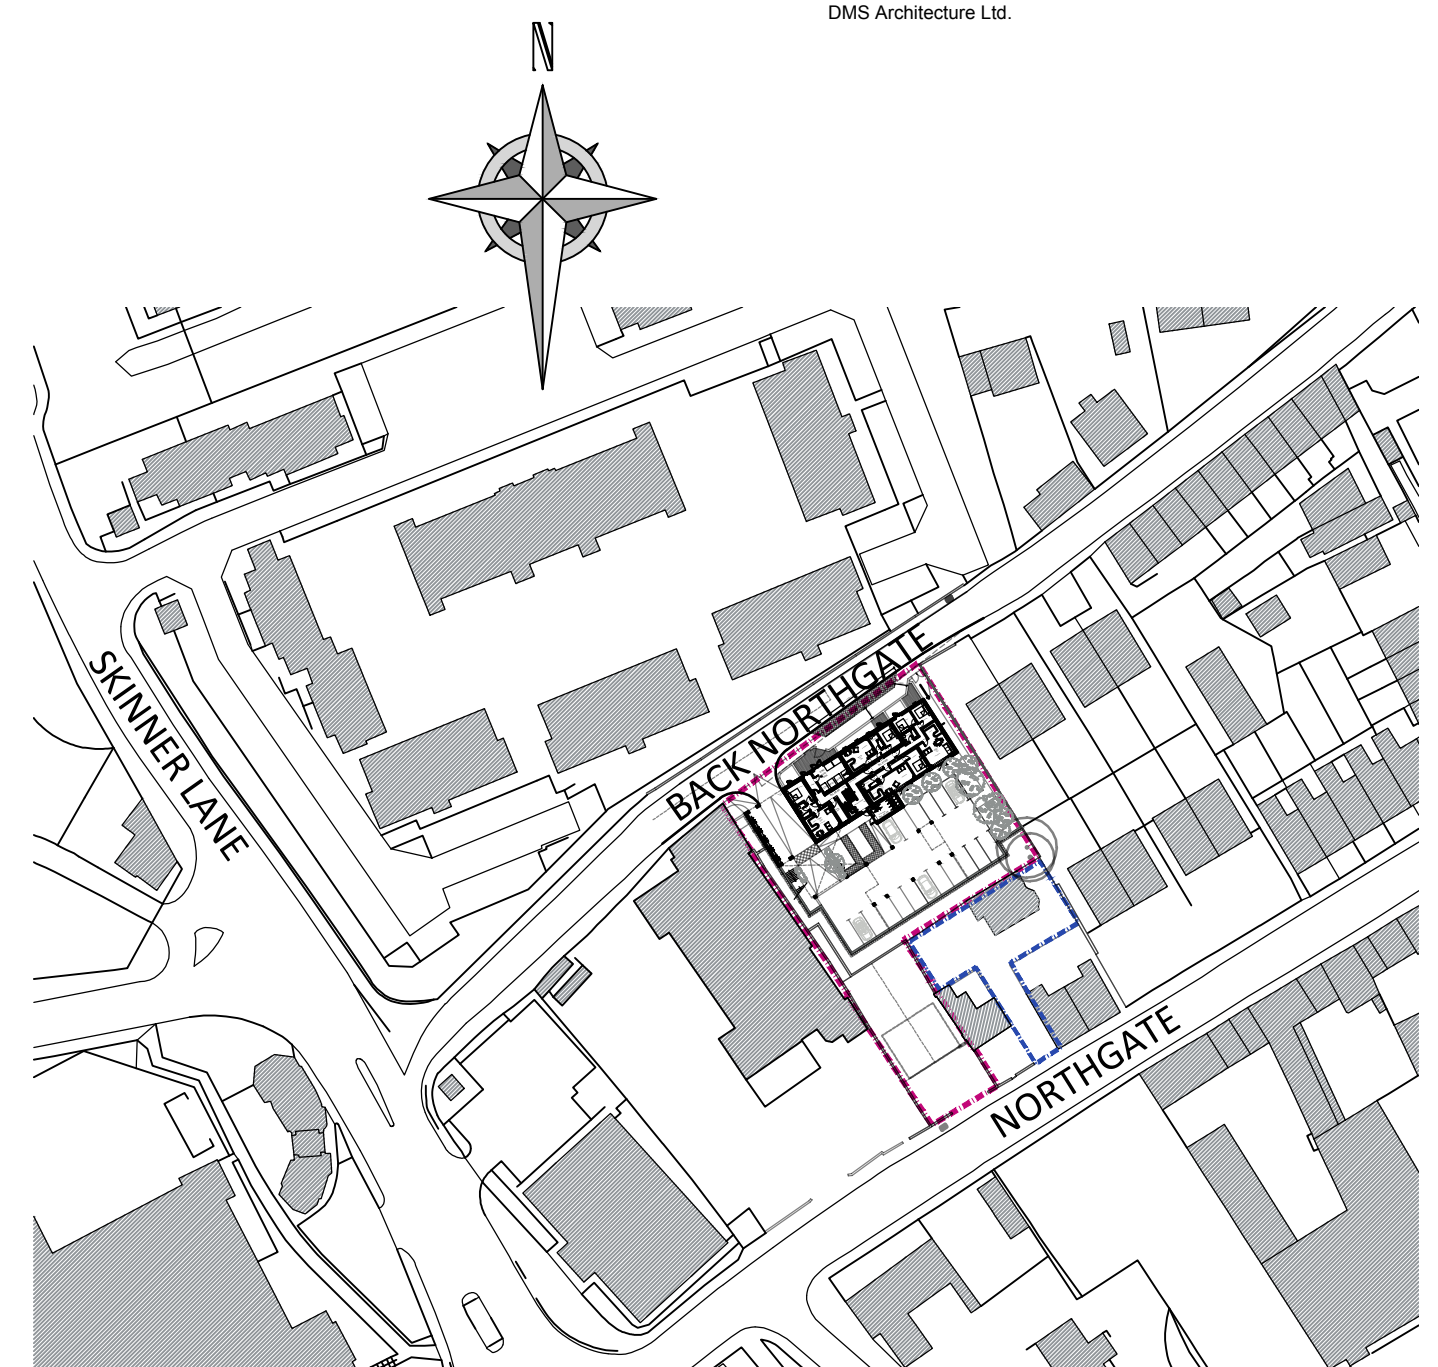

SITE LOCATION PLAN | SCALE 1:1250

- Notes
1. Do not scale drawing. If in doubt contact DMS Architecture Ltd.
 2. All dimensions are in millimetres unless noted otherwise.
 3. Not for construction unless otherwise shown.
 4. When appropriate, this drawing to be read in conjunction with project specific Designers Risk Assessments, produced in accordance with requirements of Regulation 13 of the Construction (Design and Management) Regulations 2007.
 5. The design shown on this drawing is the property of DMS Architecture Ltd and is not to be used or the drawing copied, communicated or disclosed, in whole or in part, except in accordance with a contract, licence or agreement in writing with DMS Architecture Ltd.

C	30/08/19	Plans amended as updated application	DR	--
B	20/02/19	Ground floor layout updated	DR	--
A	10/09/18	Site location and block plan updated	JPE	--
REV.	DATE	DESCRIPTION	DRN.	CKD.



THE OLD POLICE STATION, HIGH STREET
NORMANTON, WF6 2AL
Tel: 01924 899749
E-mail: mail@dmsarchitecture.co.uk www.dmsarchitecture.co.uk

PROJECT

PROPOSED DEVELOPMENT
NORTHGATE / BACK NORTHGATE
PONTEFRAC

TITLE

SITE LOCATION PLAN
& PROPOSED SITE BLOCK PLAN

STAGE		
PLANNING		
PROJECT No. 1397	DRAWING No. A(01)002	REV. C
SCALE 1:250 & 1:1250 @ A2	DATE APRIL 2018	
DRAWN JPE	CHECKED DR	